


NOW OR FORMERLY GEORGE & A
COURTAREAS

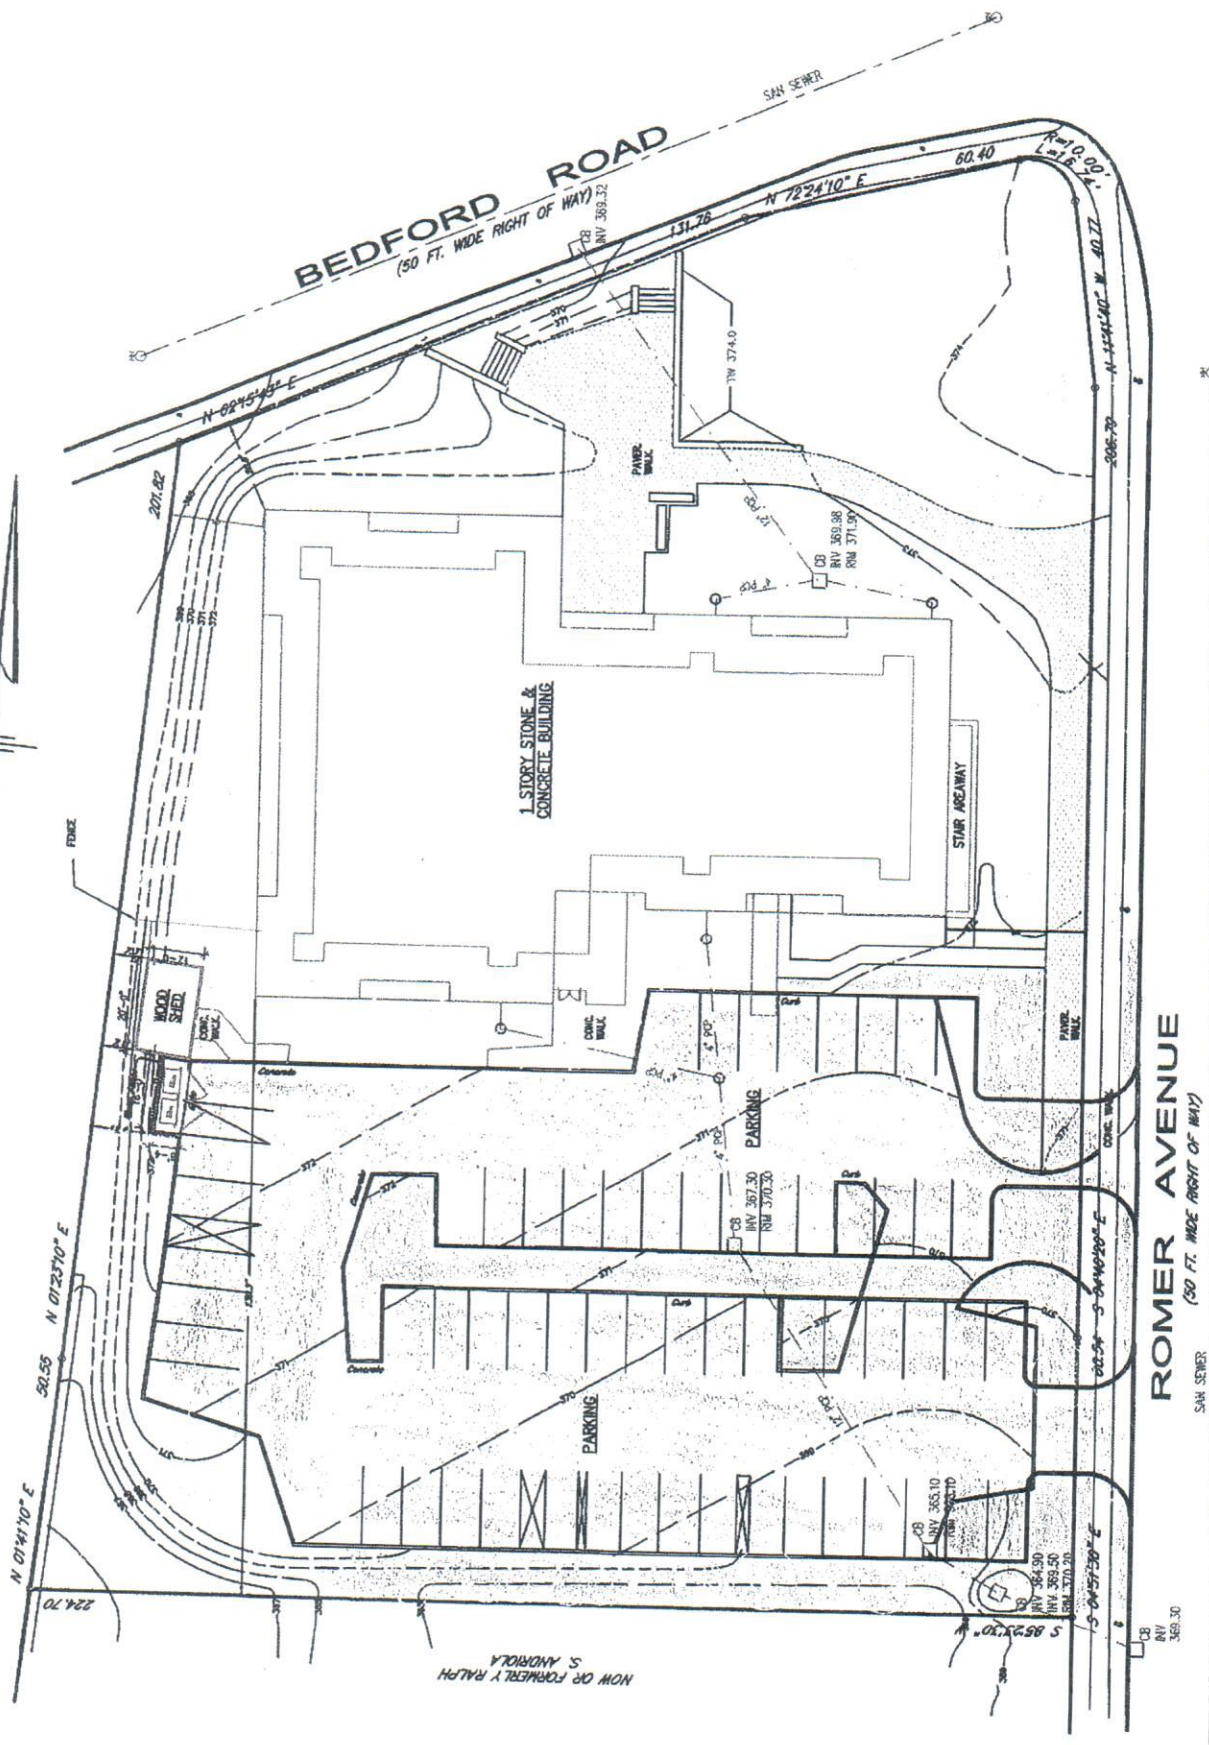

SEPARATE ENTRANCE/EXIT
GAIN 9 SPACES

SITE PLAN
SCALE: 1" = 40'

