


NOTES:
IT IS A VIOLATION OF THE LAW FOR ANY PERSON, UNLESS ACTING UNDER THE DIRECTION OF A LICENSED ARCHITECT OR ENGINEER, TO ALTER AN ITEM IN ANY WAY. IF AN ITEM BEARING THE SEAL OF AN ARCHITECT OR ENGINEER IS ALTERED, THE ALTERING ARCHITECT OR ENGINEER SHALL AFFIX TO HIS ITEM THE SEAL AND THE NOTATION "ALTERED BY" FOLLOWED BY HIS SIGNATURE AND THE DATE OF SUCH ALTERATION, AND A SPECIFIC DESCRIPTION OF THE ALTERATION. DO NOT SCALE DRAWINGS. WRITTEN DIMENSIONS GOVERN.
© JOSEPH G THOMPSON ARCHITECT, PLLC. ALL RIGHTS RESERVED.



SEAL
Joseph G. Thompson, RA
New York State License #036057



1 Lot 1- First Floor Plan (1,890 Gross SF- 1,390 FAR)
A1.01 Scale: 3/16" = 1'-0"

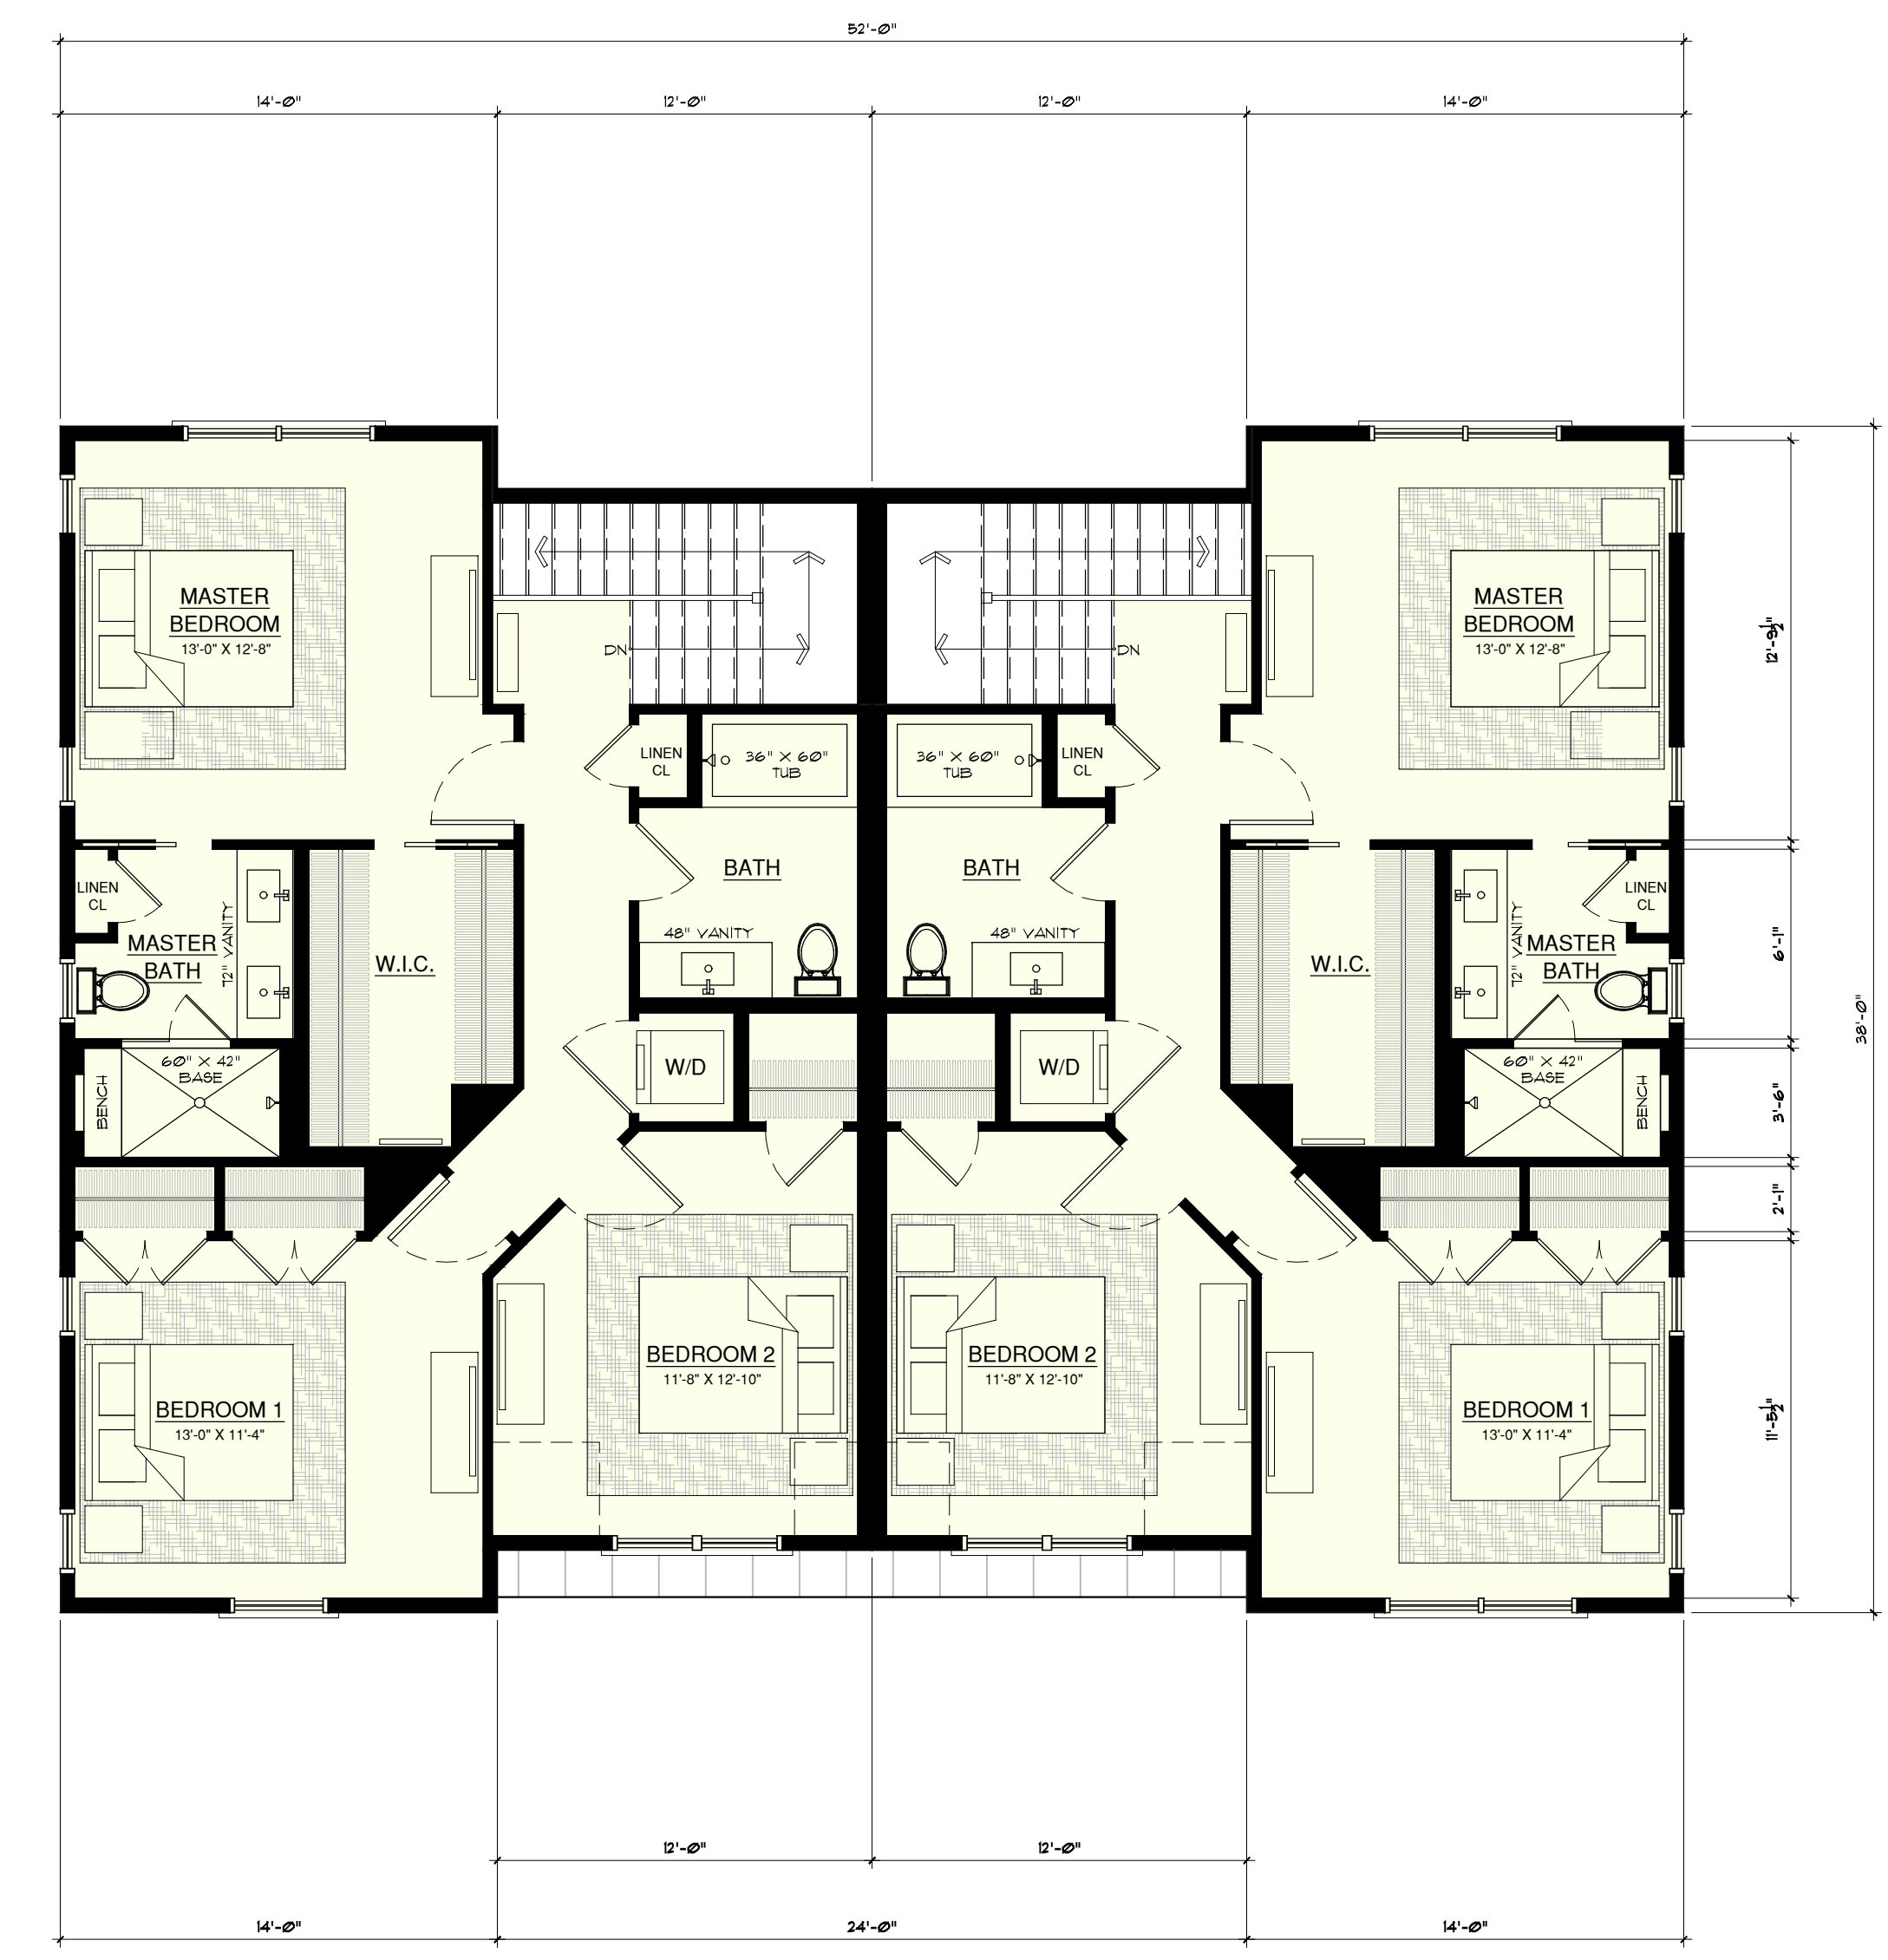

2 Lot 1- Second Floor Plan (1,880 Gross SF- 1,740 FAR)
A1.01 Scale: 3/16" = 1'-0"

GREAT OAK LANE
Unicorn Contracting Corp.
2 Great Oak Lane
Pleasantville, New York 10570
S-B-L: 106.6-2-64
Village of Pleasantville - Westchester County
FOR PLANNING BOARD REVIEW & APPROVAL

Date: February 7, 2023
Revisions:
▲ March 3, 2023
▲
▲
▲

A1.01