

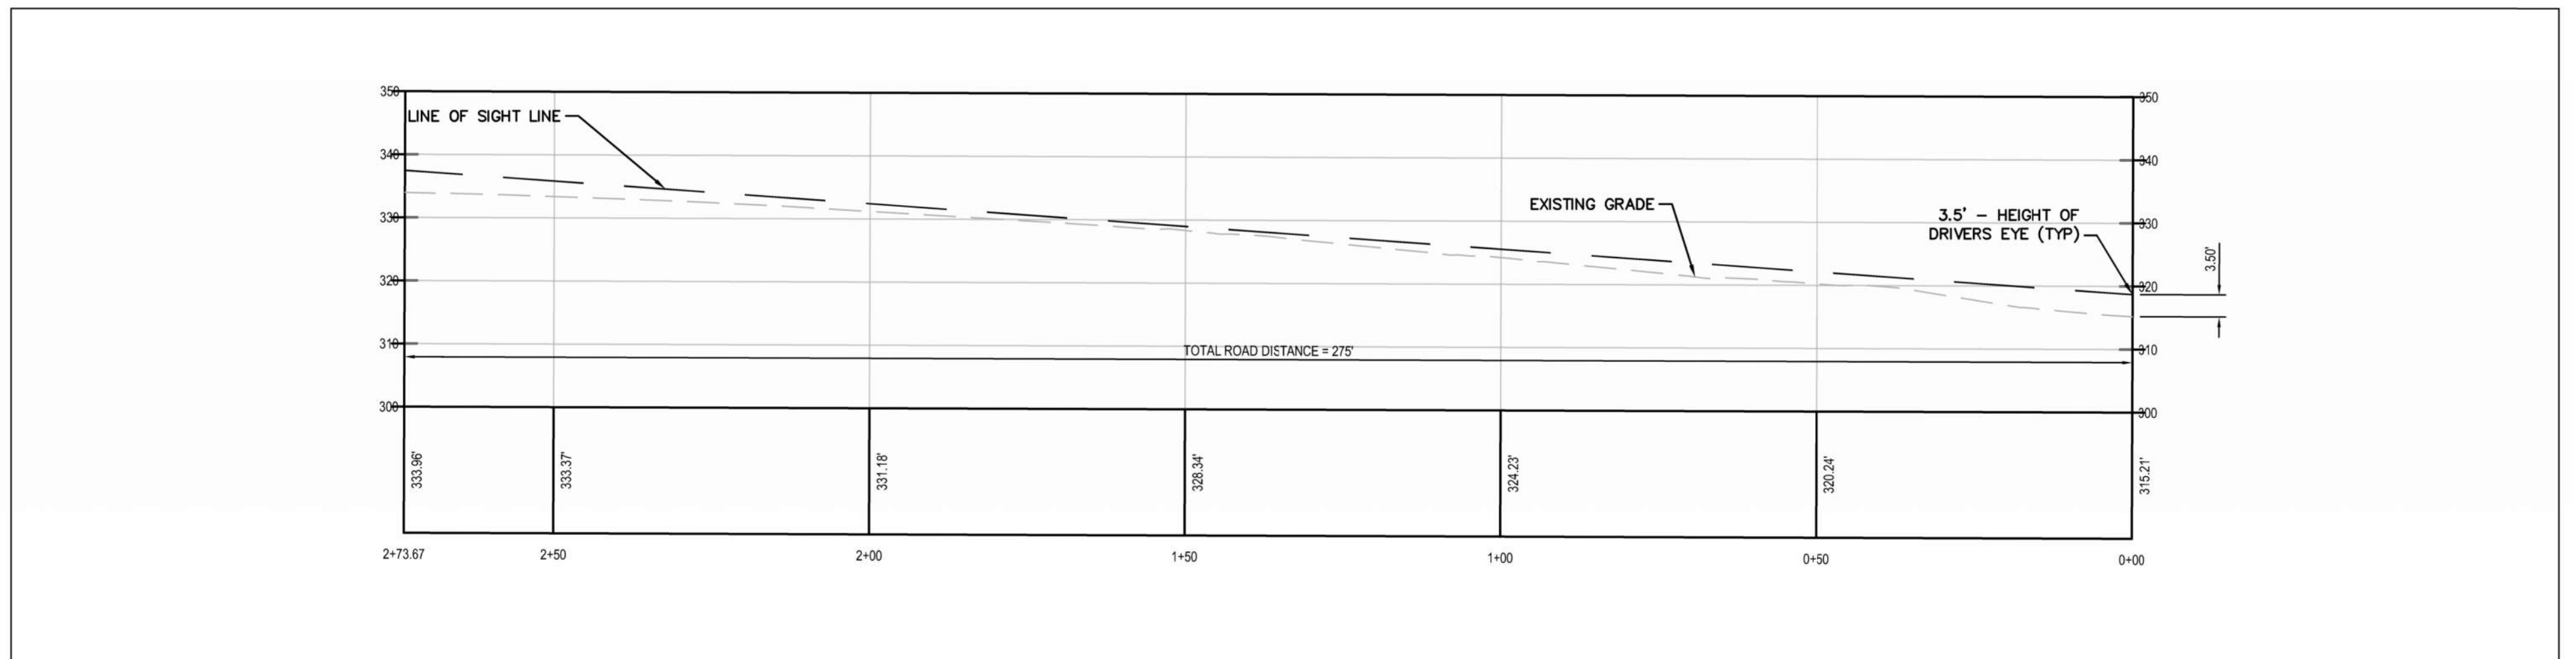





FIGURE 2




1 BEDFORD INTERSECTION SIGHT DISTANCE PLAN VIEW DATE: 4/4/2025
 SCALE: 1"=20'
 ORIGINAL SCALE 1"=20'



1 BEDFORD ROAD INTERSECTION SIGHT DISTANCE PROFILE DATE: 4/4/2025
 SCALE: H: 1"=20'
 V: 1"=20'

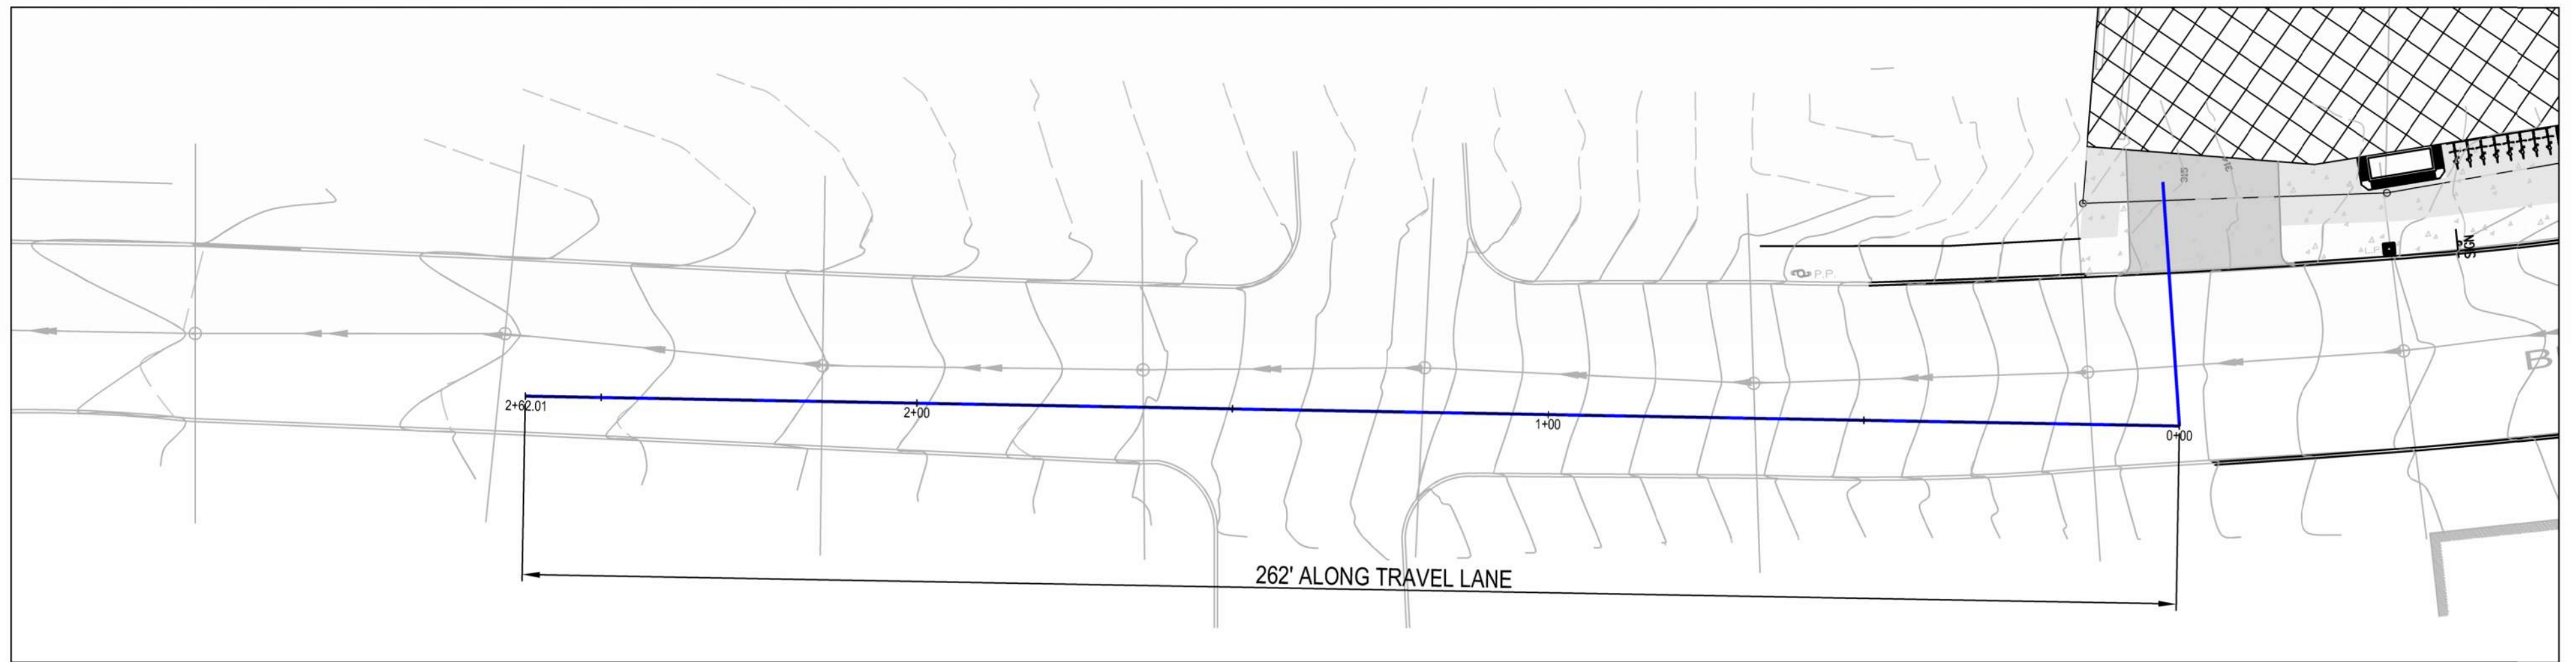

1 BEDFORD ROAD STOPPING SIGHT DISTANCE PLAN VIEW DATE: 4/4/2025
 SCALE: 1"=20'
 0 20 40 60
 ORIGINAL SCALE 1"=20'

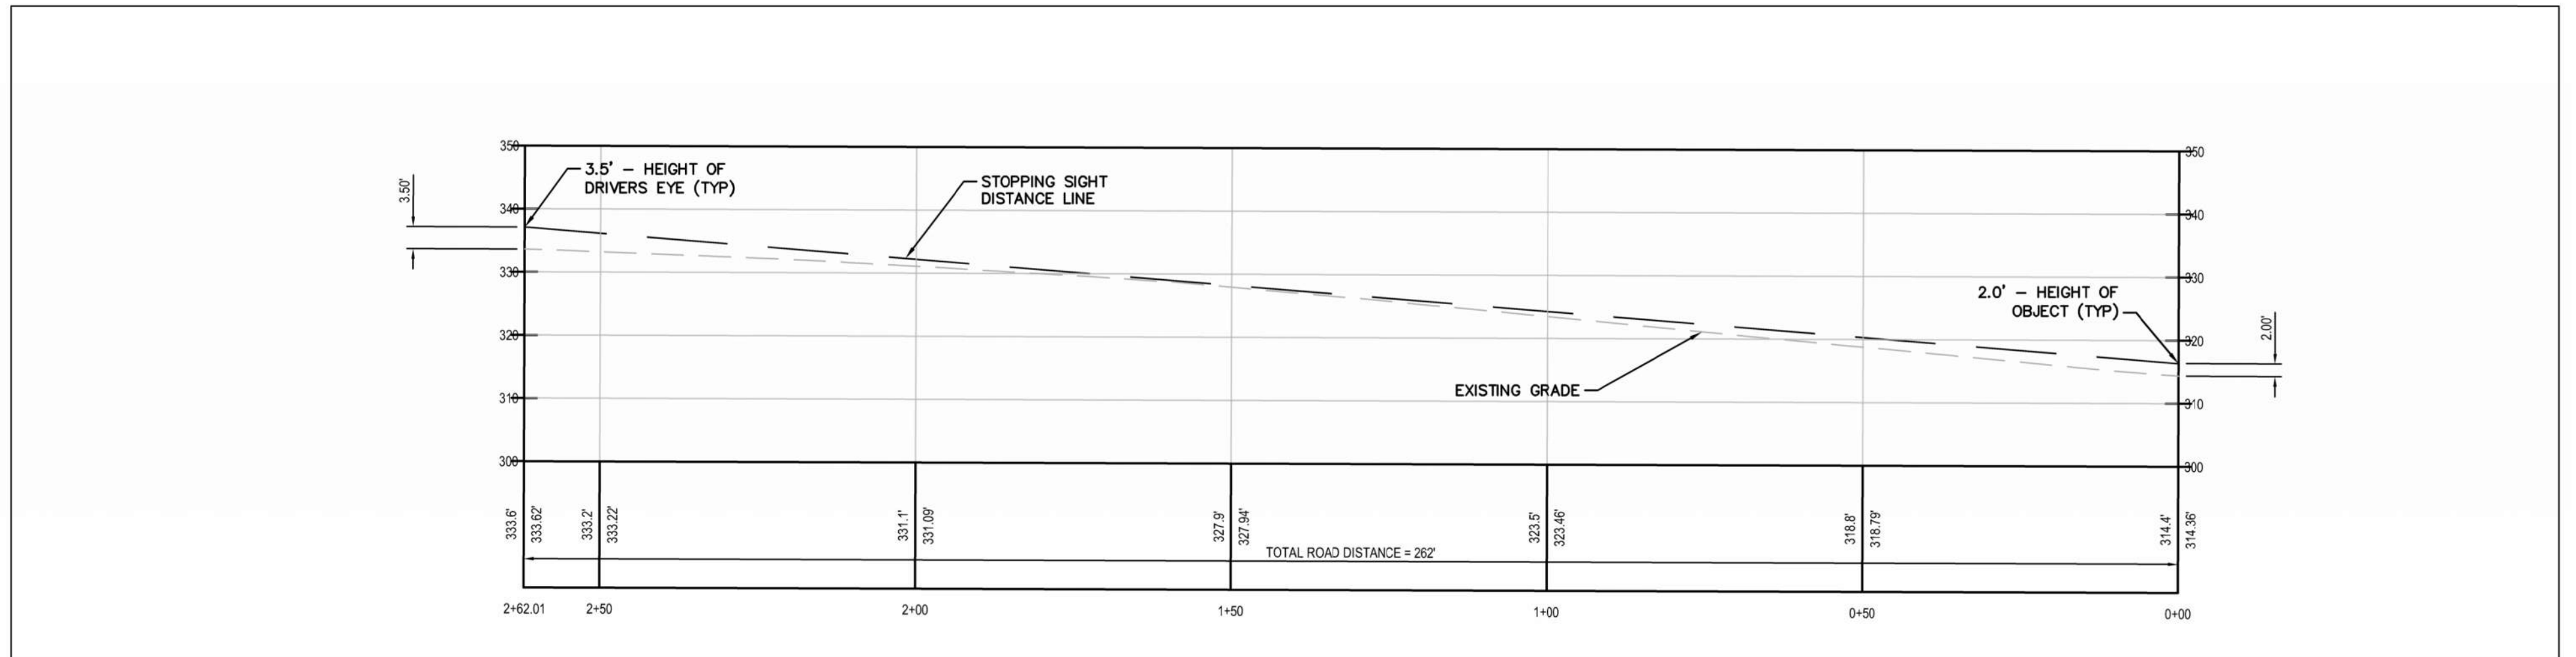

1 BEDFORD ROAD STOPPING SIGHT DISTANCE PROFILE DATE: 4/4/2025
 SCALE: H: 1"=20' V: 1"=20'