



PLANT LIST

KEY	QTY	BOTANICAL NAME	COMMON NAME	SIZE	ROOT
TREES					
AR	1	ACER RUBRUM 'BOWHALLS'	BOWHALLS MAPLE	2 1/2"-3" CAL	B&B
QR	1	QUERCUS RUBRA	EASTERN RED OAK	2 1/2"-3" CAL	B&B
CC	7	CERCIS CANADENSIS	EASTERN REDBUD	6-7 FT HT	B&B
AC	3	AMALANCHIER CANADENSIS 'SHADBLow'	SHADBLow SERVICEBERRY	8-10 FT	B&B
MF	5	MALUS FLORIBUNDA	FLOWERING CRAB	8-10 FT	B&B
TP6	22	THUJA PLICATA 'GREEN GIANT'	GREEN GIANT ARBORVITAE	6-7 FT	B&B
TP8	10	THUJA PLICATA 'GREEN GIANT'	GREEN GIANT ARBORVITAE	8-9 FT	B&B
TP12	13	THUJA PLICATA 'GREEN GIANT'	GREEN GIANT ARBORVITAE	12-14 FT	B&B

SHRUBS, GRASSES AND PERENNIALS					
BGV	98	BUXUS SEMPERVIRENS 'GREEN VELVET'	GREEN VELVET BOXWOOD	18-24"	CAN
BGM	4	BUXUS x 'GREEN MOUNTAIN'	GREEN MOUNTAIN BOXWOOD	30-36" TALL	B&B
ECH	115	ECHINACEA PURPUREA	PURPLE CONEFLOWER	1 GAL	CAN
HYD	23	HYDRANGEA ABORESCENS 'ANNABELLE'	ANNABELLE HYDRANGEA	24-36"	CAN
JSSR	5	JUNIPERUS SCOPULORUM 'SKYROCKET'	SKYROCKET JUNIPER	36-48"	B&B
SLM	15	SPIREA JAPONICA 'LIME MOUND'	LIME MOUND SPIREA	15-18"	CAN
SLP	11	SPIREA JAPONICA 'LITTLE PRINCESS'	LITTLE PRINCESS SPIREA	15-18"	CAN
VC	19	MYRICA PENNSYVANICA	BAYBERRY	24-30"	CAN

BOWHALLS MAPLE	2 1/2"-3" CAL	B&B
EASTERN RED OAK	2 1/2"-3" CAL	B&B
EASTERN REDBUD	6-7 FT HT	B&B
SHADBLow SERVICEBERRY	8-10 FT	B&B
FLOWERING CRAB	8-10 FT	B&B
GREEN GIANT ARBORVITAE	6-7 FT	B&B
GREEN GIANT ARBORVITAE	8-9 FT	B&B
GREEN GIANT ARBORVITAE	12-14 FT	B&B


GREEN VELVET BOXWOOD	18-24"	CAN
GREEN MOUNTAIN BOXWOOD	30-36" TALL	B&B
PURPLE CONEFLOWER	1 GAL	CAN
ANNABELLE HYDRANGEA	24-36"	CAN
SKYROCKET JUNIPER	36-48"	B&B
LIME MOUND SPIREA	15-18"	CAN
LITTLE PRINCESS SPIREA	15-18"	CAN
BAYBERRY	24-30"	CAN

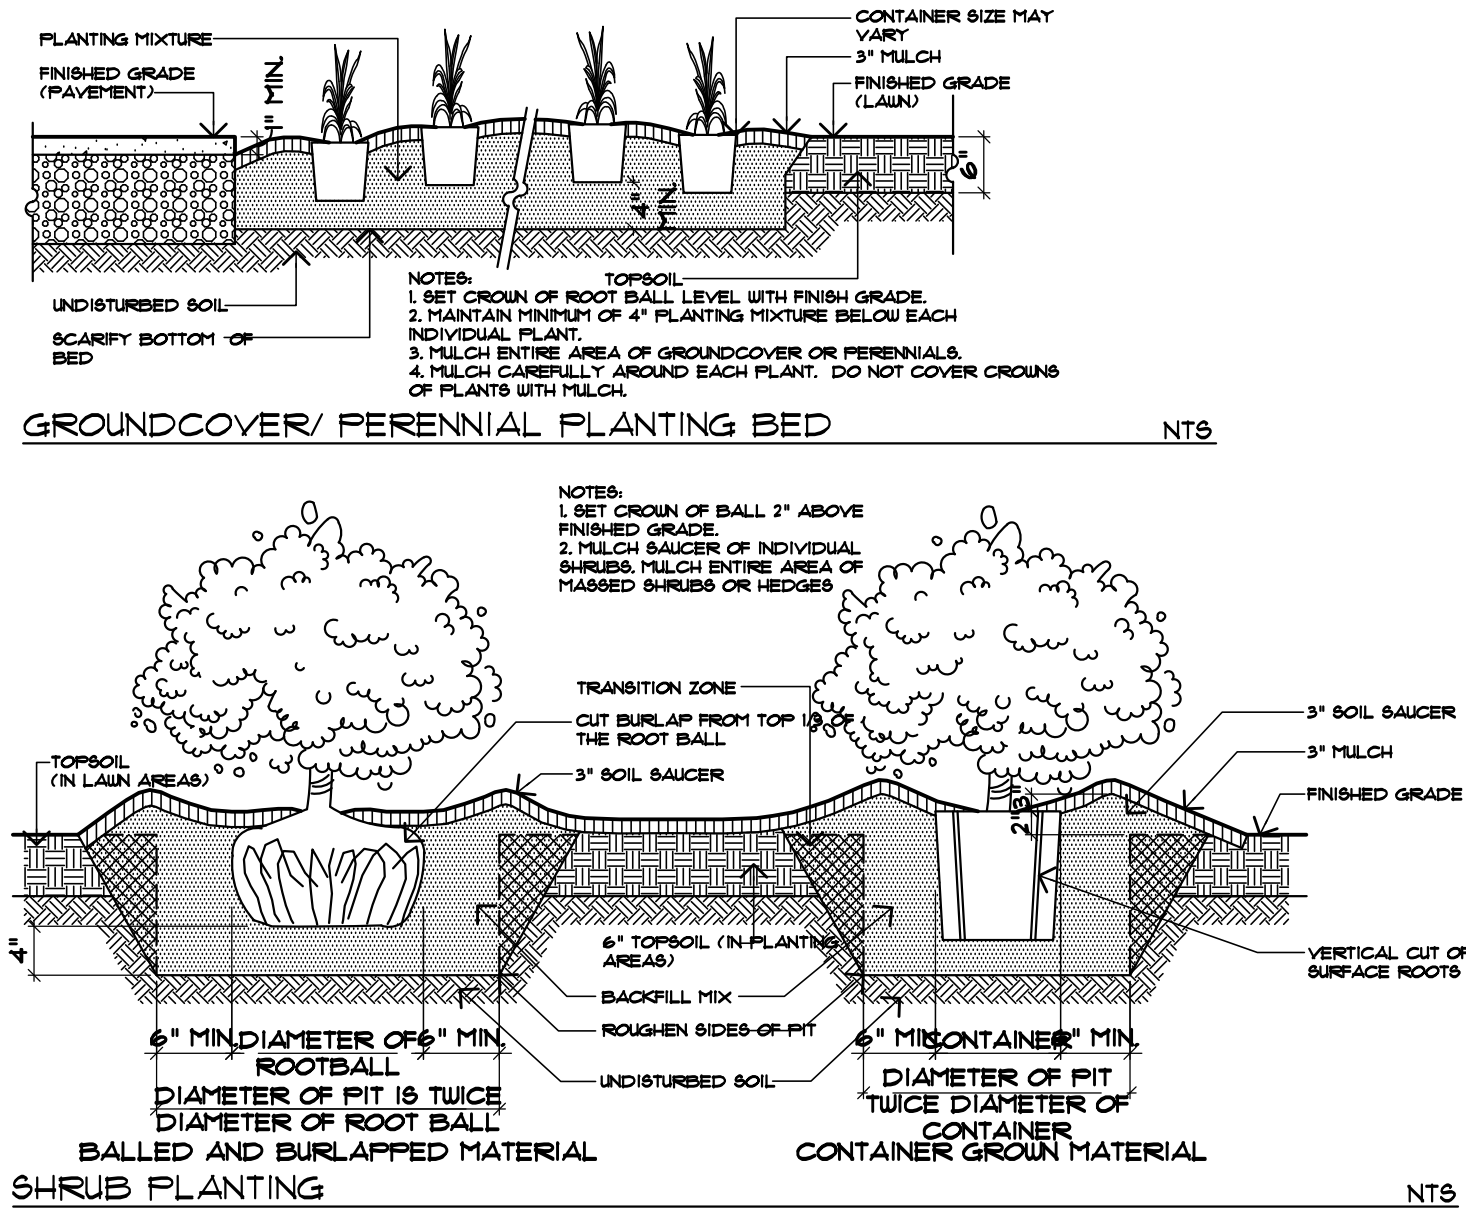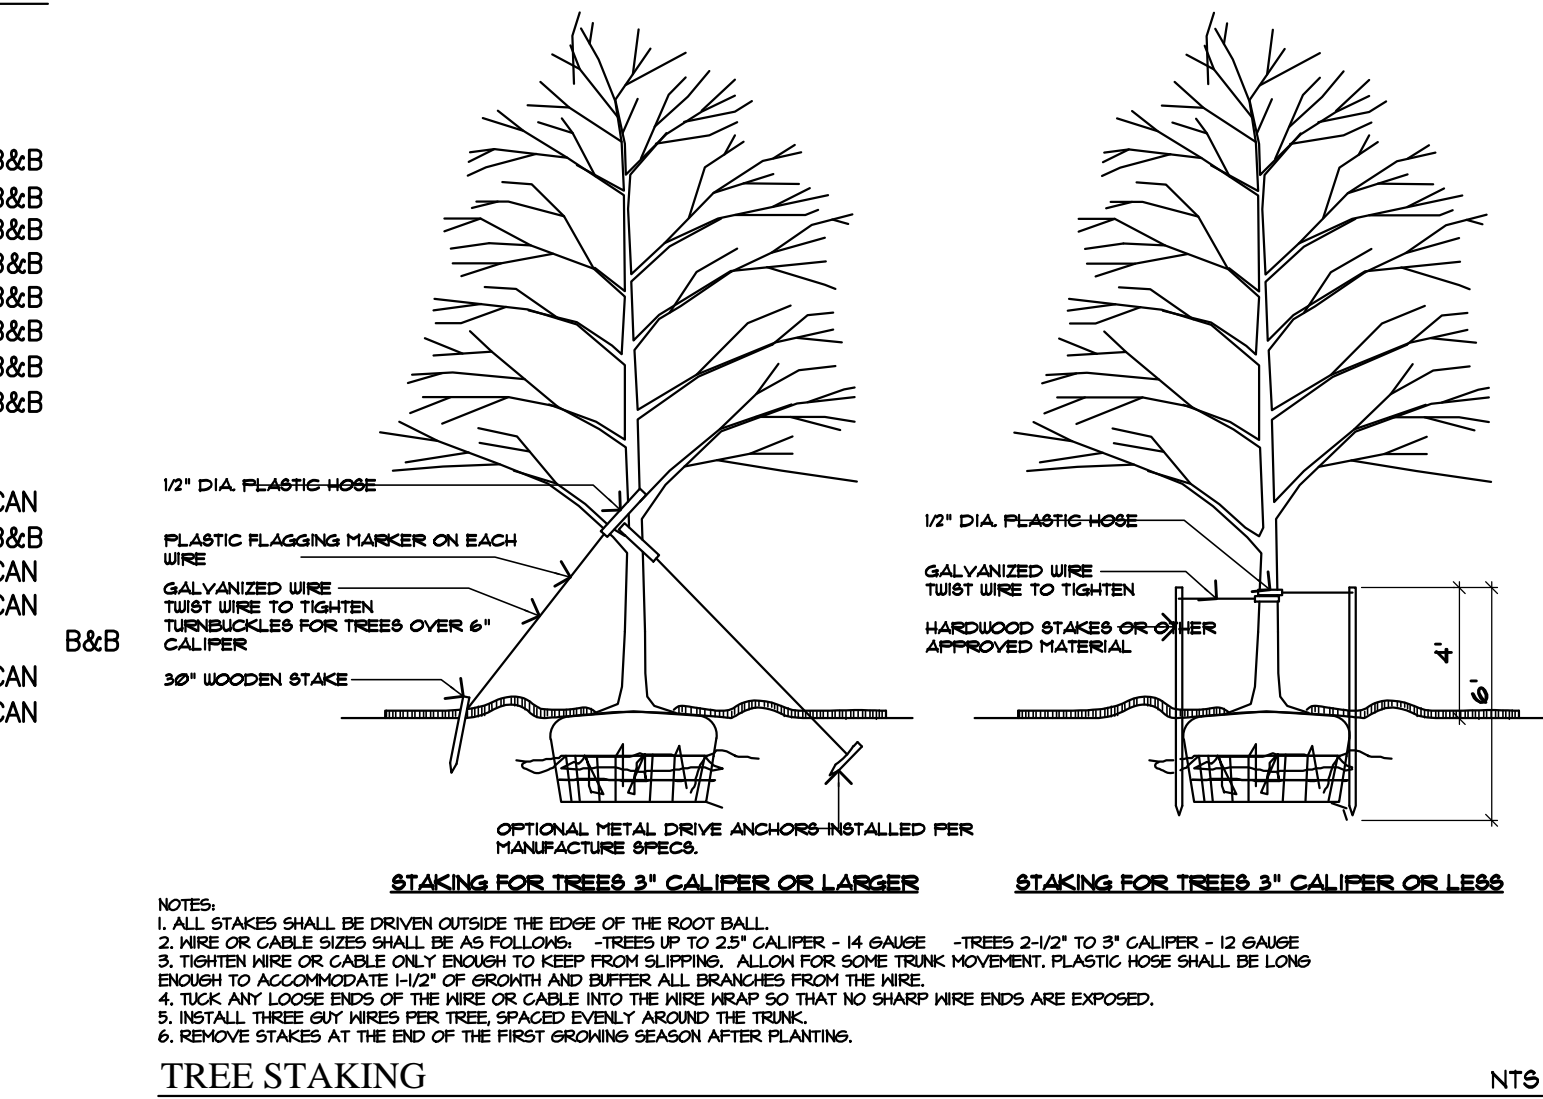

PREPARED BY:



NOTES:

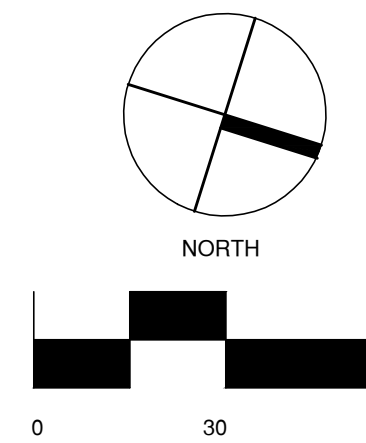

REVISIONS:

NO.	DATE	REVISION
1	7-6-23	PLANNING COMMENTS

PREPARED FOR:

Unicorn Contract Corp


10 Julia Lane
Cold Spring, NY

PROJECT NAME:

Great Oak Land Development

Pleasantville, NY

PROFESSIONAL SEAL

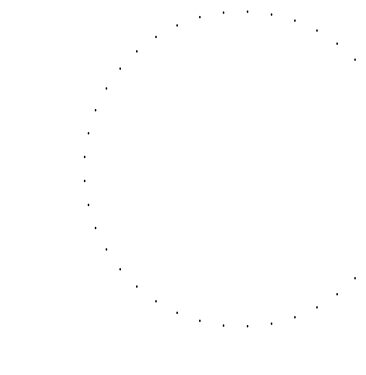

DATE:

SCALE:

DRAWN BY:

CHECKED BY:

DRAWING TITLE:

Landscape Plan

SHEET NO.

L-1