


NOTES:

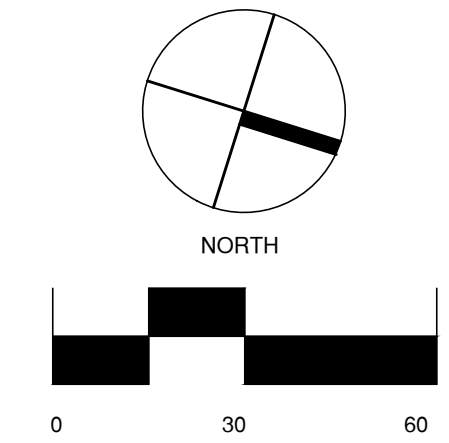

REVISIONS:

NO	DATE	REVISION	BY
1	7-8-23	PLANNING COMMENTS	BG

PREPARED FOR:

Unicorn Contracting Corp


10 Julia Lane
Cold Spring, NY

PROJECT NAME:

Great Oak Lane
Development

Pleasantville, NY

PROFESSIONAL SEAL

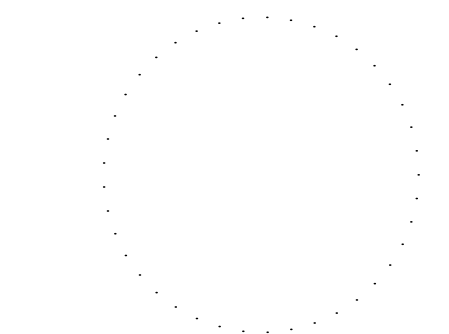

DATE 6/21/23

SCALE 1"=30'

DRAWN BY BG

CHECKED BY EG

DRAWING TITLE

Landscape Plan

SHEET NO.

L-1



PLANT LIST


KEY QTY BOTANICAL NAME COMMON NAME SIZE ROOT

TREES

AR	1	ACER RUBRUM 'BOWHALLS'	BOWHALLS MAPLE	2 1/2"-3" CAL	B&B
QR	2	QUERCUS RUBRA	EASTERN RED OAK	2 1/2"-3" CAL	B&B
CC	7	CERCIS CANADENSIS	EASTERN REDBUD	6-7 FT HT	B&B
AC	3	AMALANCHIER CANADENSIS 'SHADBLow'	SHADBLow SERVICEBERRY	8-10 FT	B&B
MF	5	MALUS FLORIBUNDA	FLOWERING CRAB	8-10 FT	B&B
TP6	22	THUJA PLICATA 'GREEN GIANT'	GREEN GIANT ARBORVITAE	6-7 FT	B&B
TP8	10	THUJA PLICATA 'GREEN GIANT'	GREEN GIANT ARBORVITAE	8-9 FT	B&B
TP12	13	THUJA PLICATA 'GREEN GIANT'	GREEN GIANT ARBORVITAE	12-14 FT	B&B

SHRUBS, GRASSES AND PERENNIALS

BGV	98	BUXUS SEMPERVIRENS 'GREEN VELVET'	GREEN VELVET BOXWOOD	18-24"	CAN
BGM	4	BUXUS x 'GREEN MOUNTAIN'	GREEN MOUNTAIN BOXWOOD	30-36" TALL	B&B
ECH	115	ECHINACEA PURPUREA	PURPLE CONEFLOWER	1 GAL	CAN
HYD	23	HYDRANGEA ABORESCENS 'ANNABELLE'	ANNABELLE HYDRANGEA	24-36"	CAN
JSSR	5	JUNIPERUS SCOPULORUM 'SKYROCKET'	SKYROCKET JUNIPER	36-48"	B&B
SLM	15	SPIREA JAPONICA 'LIME MOUND'	LIME MOUND SPIREA	15-18"	CAN
SLP	11	SPIREA JAPONICA 'LITTLE PRINCESS'	LITTLE PRINCESS SPIREA	15-18"	CAN
VC	19	MYRICA PENNSYVANICA	BAYBERRY	24-30"	CAN

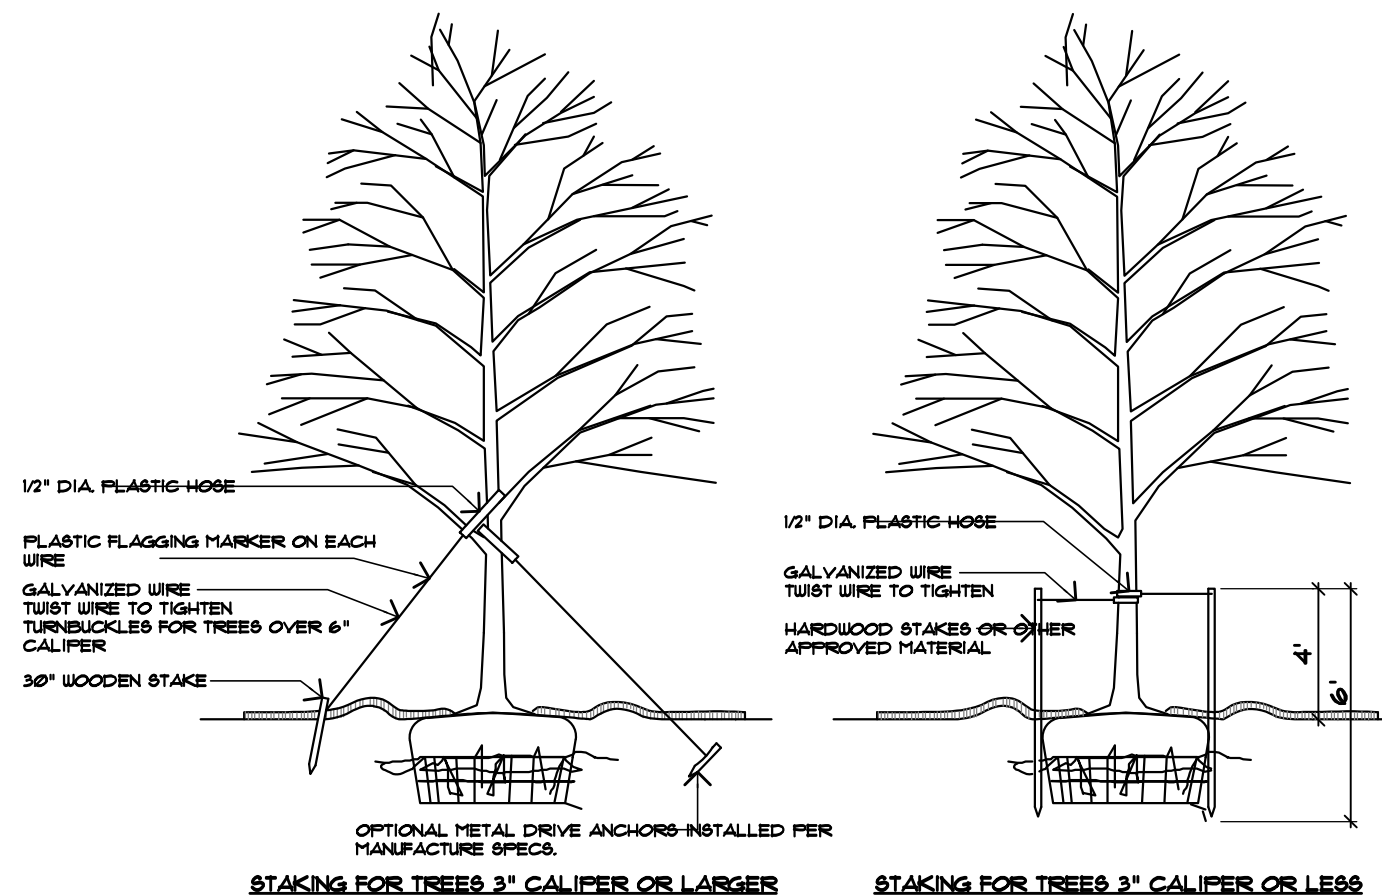

NOTES:
1. ALL STAKES SHALL BE DRIVEN OUTSIDE THE EDGE OF THE ROOT BALL.
2. WIRE OR CABLE SHALL BE AS FOLLOWS: - TREES UP TO 2 1/2" CALIPER - 14 GAUGE - TREES 2 1/2" TO 3" CALIPER - 12 GAUGE
3. TWENTY WIRE OR CABLE ONLY ENOUGH TO KEEP FROM SLIPPING. ALLOW FOR SOME TRUNK MOVEMENT; PLASTIC HOSE SHALL BE LONG ENOUGH TO ACCOMMODATE 1/2" OF GROWTH AND BUFFER ALL BRANCHES FROM THE WIRE.
4. TUCK ANY LOOSE ENDS OF THE WIRE OR CABLE INTO THE WIRE WRAP SO THAT NO SHARP WIRE ENDS ARE EXPOSED.
5. INSTALL THREE 90° WIRES PER TREE SPACED EVENLY AROUND THE TRUNK.
6. REMOVE STAKES AT THE END OF THE FIRST GROWING SEASON AFTER PLANTING.

TREE STAKING

NTS

