



MAY 2024
EC 97911-317

526 Thermal Windows
OUTSWING CASEMENT WINDOW

17

Additional information and CAD details are available at www.kawneer.com

1
2
3
4

TYPICAL ELEVATION
Log onto www.kawneer.com for other configurations

1 HEAD
5" (127.0)
2 SILL
4" (101.6)
Fixed Framing D.L.O.
3-3/16" (81.0)
2-1/4" (57.2)
4" (101.6)
5" (127.0)
3 JAMB
4 JAMB

ADME102EN

KAWNEER

18

526 Thermal Windows
OUTSWING CASEMENT WINDOW

MAY 2024
EC 97911-317

BUTT HINGES

An optional hinge for ventilators providing a full 90° opening. Butt Hinges shall be finished to match the window.

FRICTION ADJUSTOR

Friction adjustors shall be used with butt hinges for additional friction for control of the ventilator.

ROTO OPERATOR

Roto operators are used with butt hinges only and located at the bottom horizontal frame. Standard finish shall be brushed copper nickel to match US-25-D.

STANDARD CAM HANDLE

Cast white bronze cam handles are standard for the manual operation and locking of ventilators.

CAM HANDLE WITH POLE RING

Cast white bronze cam handles with pole ring provide manual operation of ventilators located above reach. These handles are operated with a sash pole.

KEY RELEASE LIMIT ARM

Key released limit arms may be used to restrict ventilator opening.

HOOK BOLT LOCK

For use with pivot-shoe roto operator in lieu of cam handles. Standard finish shall be US-25-D clear white bronze.

KAWNEER

ADME102EN

Kawneer reserves the right to change configuration without prior notice when deemed necessary. © 2011 Kawneer Company, Inc.

100 EXECUTIVE BLVD. SUITE 204
OSSINING, NY 10552
arqpc.com
PHONE: (914) 944-3377
FAX: (866) 567-6240

JORGE B. HERNANDEZ R.A. A.I.A.
LICENSE NUMBER: 030424-1
CERTIFICATE NUMBER: 2323601

REVISIONS	DATE	BY
RESUBMITTAL	9/14/2023	ARQ
RESUBMITTAL	4/26/2024	ARQ
RESUBMITTAL	6/30/2024	ARQ
P.B. COMMENTS	09/11/2024	ARQ
WHEELER LOADING	09/25/2024	ARQ
REV. DRAWINGS	10/9/2024	ARQ
REV. DRAWINGS	2/26/2025	ARQ
REV. DRAWINGS	4/9/2025	ARQ
PUBLIC HEARING	4/30/2025	ARQ

DRAWING TITLE:

PROPOSED
FENESTRATION AND
SCHEMATIC DETAILS

PROJECT:

THE LANDMARK AT 444

PROJECT ADDRESS:

444 BEDFORD RD
PLEASANTVILLE
NY 10570

NYS EDUCATION LAW

THIS DRAWING IS AN INSTRUMENT OF SERVICE AND SHALL REMAIN THE PROPERTY OF ARQ ARCHITECTURE P.C. WHETHER THE PROJECT FOR WHICH IT IS MADE IS EXECUTED OR NOT. THIS DRAWING SHALL NOT BE USED BY THE OTHERS OR OTHERS ON THE OTHER PROJECTS FOR ADDITIONS TO THIS PROJECT OR FOR COMPLETION OF THIS PROJECT BY OTHERS EXCEPT BY AGREEMENT IN WRITING WITH ARQ ARCHITECTURE P.C. SUBMISSION OR DISTRIBUTION TO MEET OFFICIAL, REGULATORY REQUIREMENTS OR FOR OTHER PURPOSES IN CONNECTION WITH THE PROJECT IS NOT TO BE CONSTRUCTED AS PUBLICATION IN DEROGATION OF THE RIGHTS OF ARQ ARCHITECTURE P.C. REPRODUCTION OR PUBLICATION BY ANY METHOD IN WHOLE OR IN PART IS PROHIBITED. TITLE TO THIS DRAWING BELONGS TO ARQ ARCHITECTURE P.C. WITHOUT PREJUDICE TO MODIFICATIONS TO THIS DRAWING IN ACCORDANCE WITH THE NYS EDUCATION LAW.

IT IS A VIOLATION OF THE LAW FOR ANY PERSON, UNLESS ACTING UNDER THE DIRECTION OF A LICENSED PROFESSIONAL, TO ALTER AN ITEM IN ANY WAY. IF AN ITEM BEARING THE SEAL OF A LICENSED PROFESSIONAL IS ALTERED, THE ALTERING LICENSED PROFESSIONAL SHALL AFFIX TO THEIR ITEM THEIR SEAL AND THE NOTATION "ALTERED BY FOLLOWED BY THEIR SIGNATURE AND THE DATE OF SUCH ALTERATION AND A SPECIFIC DESCRIPTION OF THE ALTERATION."

SEAL & SIGNATURE

EXP. 3-31-2026

DATE:

3/12/2021

DWG. NO.:

21-037

PROJECT NO.:

21-037

DRAWING BY:

ARQ

CHECKED BY:

JBH

A-204



100 EXECUTIVE BLVD. SUITE 204
OSSINING, NY 10552
arqpc.com
PHONE: (914) 944-3377
FAX: (866) 567-6240

JORGE B. HERNANDEZ R.A. A.I.A.
LICENSE NUMBER: 030424-1
CERTIFICATE NUMBER: 2323601

REVISIONS	DATE	BY
RESUBMITTAL	9/14/2023	ARQ
RESUBMITTAL	4/26/2024	ARQ
RESUBMITTAL	9/30/2024	ARQ
P.B. COMMENTS	09/11/2024	ARQ
WHEELER LOADING	09/25/2024	ARQ
REV. DRAWINGS	10/9/2024	ARQ
REV. DRAWINGS	2/26/2025	ARQ
REV. DRAWINGS	4/9/2025	ARQ
PUBLIC HEARING	4/30/2025	ARQ

DRAWING TITLE:

SCHEMATIC SECTIONS

PROJECT:

THE LANDMARK AT 444

PROJECT ADDRESS:


444 BEDFORD RD
PLEASANTVILLE
NY 10570

NYS EDUCATION LAW

THIS DRAWING IS AN INSTRUMENT OF SERVICE AND SHALL REMAIN THE PROPERTY OF ARQ ARCHITECTURE P.C. WHETHER THE PROJECT FOR WHICH IT IS MADE IS EXECUTED OR NOT. THIS DRAWING SHALL NOT BE USED BY THE OTHERS OR OTHERS ON THE OTHER PROJECTS FOR ADDITIONS TO THIS PROJECT OR FOR COMPLETION OF THIS PROJECT BY OTHERS EXCEPT BY AGREEMENT IN WRITING WITH ARQ ARCHITECTURE P.C. SUBMISSION OR DISTRIBUTION TO MEET OFFICIAL REGULATORY REQUIREMENTS OR FOR OTHER PURPOSES IN CONNECTION WITH THE PROJECT IS NOT TO BE CONSTRUCTED AS PUBLICATION IN DEROGATION OF THE RIGHTS OF ARQ ARCHITECTURE P.C. REPRODUCTION OR PUBLICATION BY ANY METHOD IN WHOLE OR IN PART IS PROHIBITED. TITLE TO THIS DRAWING BELONGS TO ARQ ARCHITECTURE P.C. WITHOUT PREJUDICE TO MODIFICATIONS TO THIS DRAWING IN ACCORDANCE WITH THE NYS EDUCATION LAW.

IT IS A VIOLATION OF THE LAW FOR ANY PERSON, UNLESS ACTING UNDER THE DIRECTION OF A LICENSED PROFESSIONAL, TO ALTER AN ITEM IN ANY WAY. IF AN ITEM BEARING THE SEAL OF A LICENSED PROFESSIONAL IS ALTERED, THE ALTERING LICENSED PROFESSIONAL SHALL AFFIX TO THEIR ITEM THEIR SEAL AND THE NOTATION "ALTERED BY FOLLOWED BY THEIR SIGNATURE AND THE DATE OF SUCH ALTERATION AND A SPECIFIC DESCRIPTION OF THE ALTERATION."

SEAL & SIGNATURE

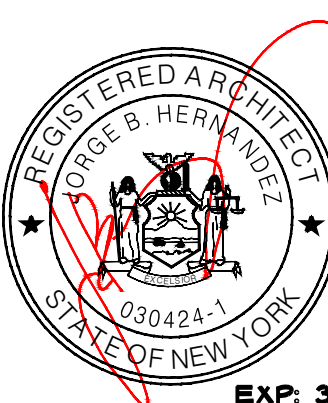

EXP. 3-31-2026

DATE:

3/12/2021

PROJECT NO:

21-037

DRAWING BY:


ARQ

CHECKED BY:

JBH


DWG. NO:

A-300

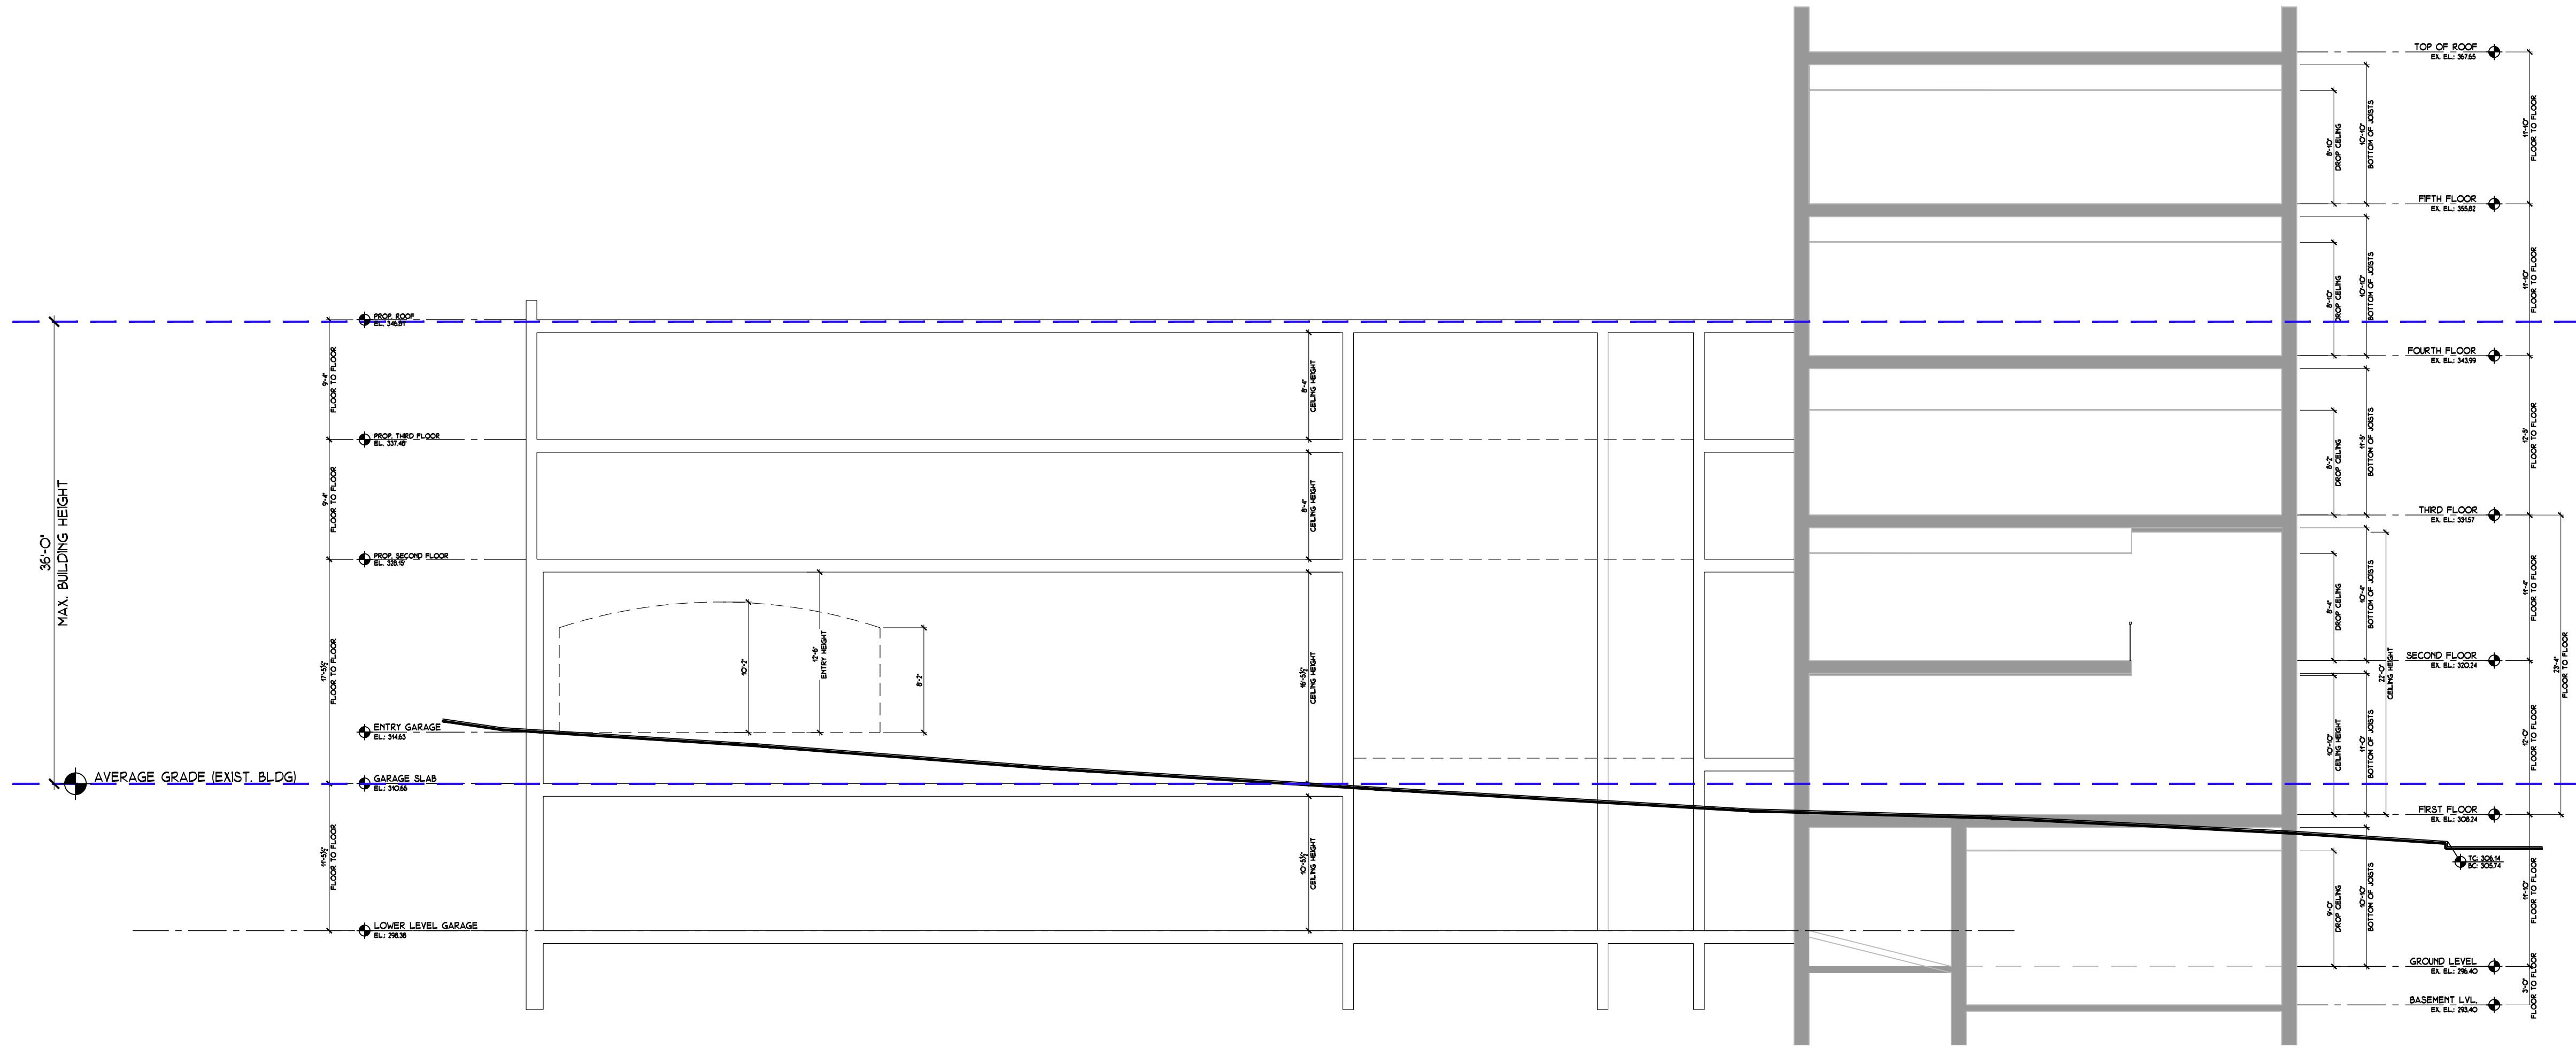

SCHEMATIC SECTION 1

1/8" = 1'-0"

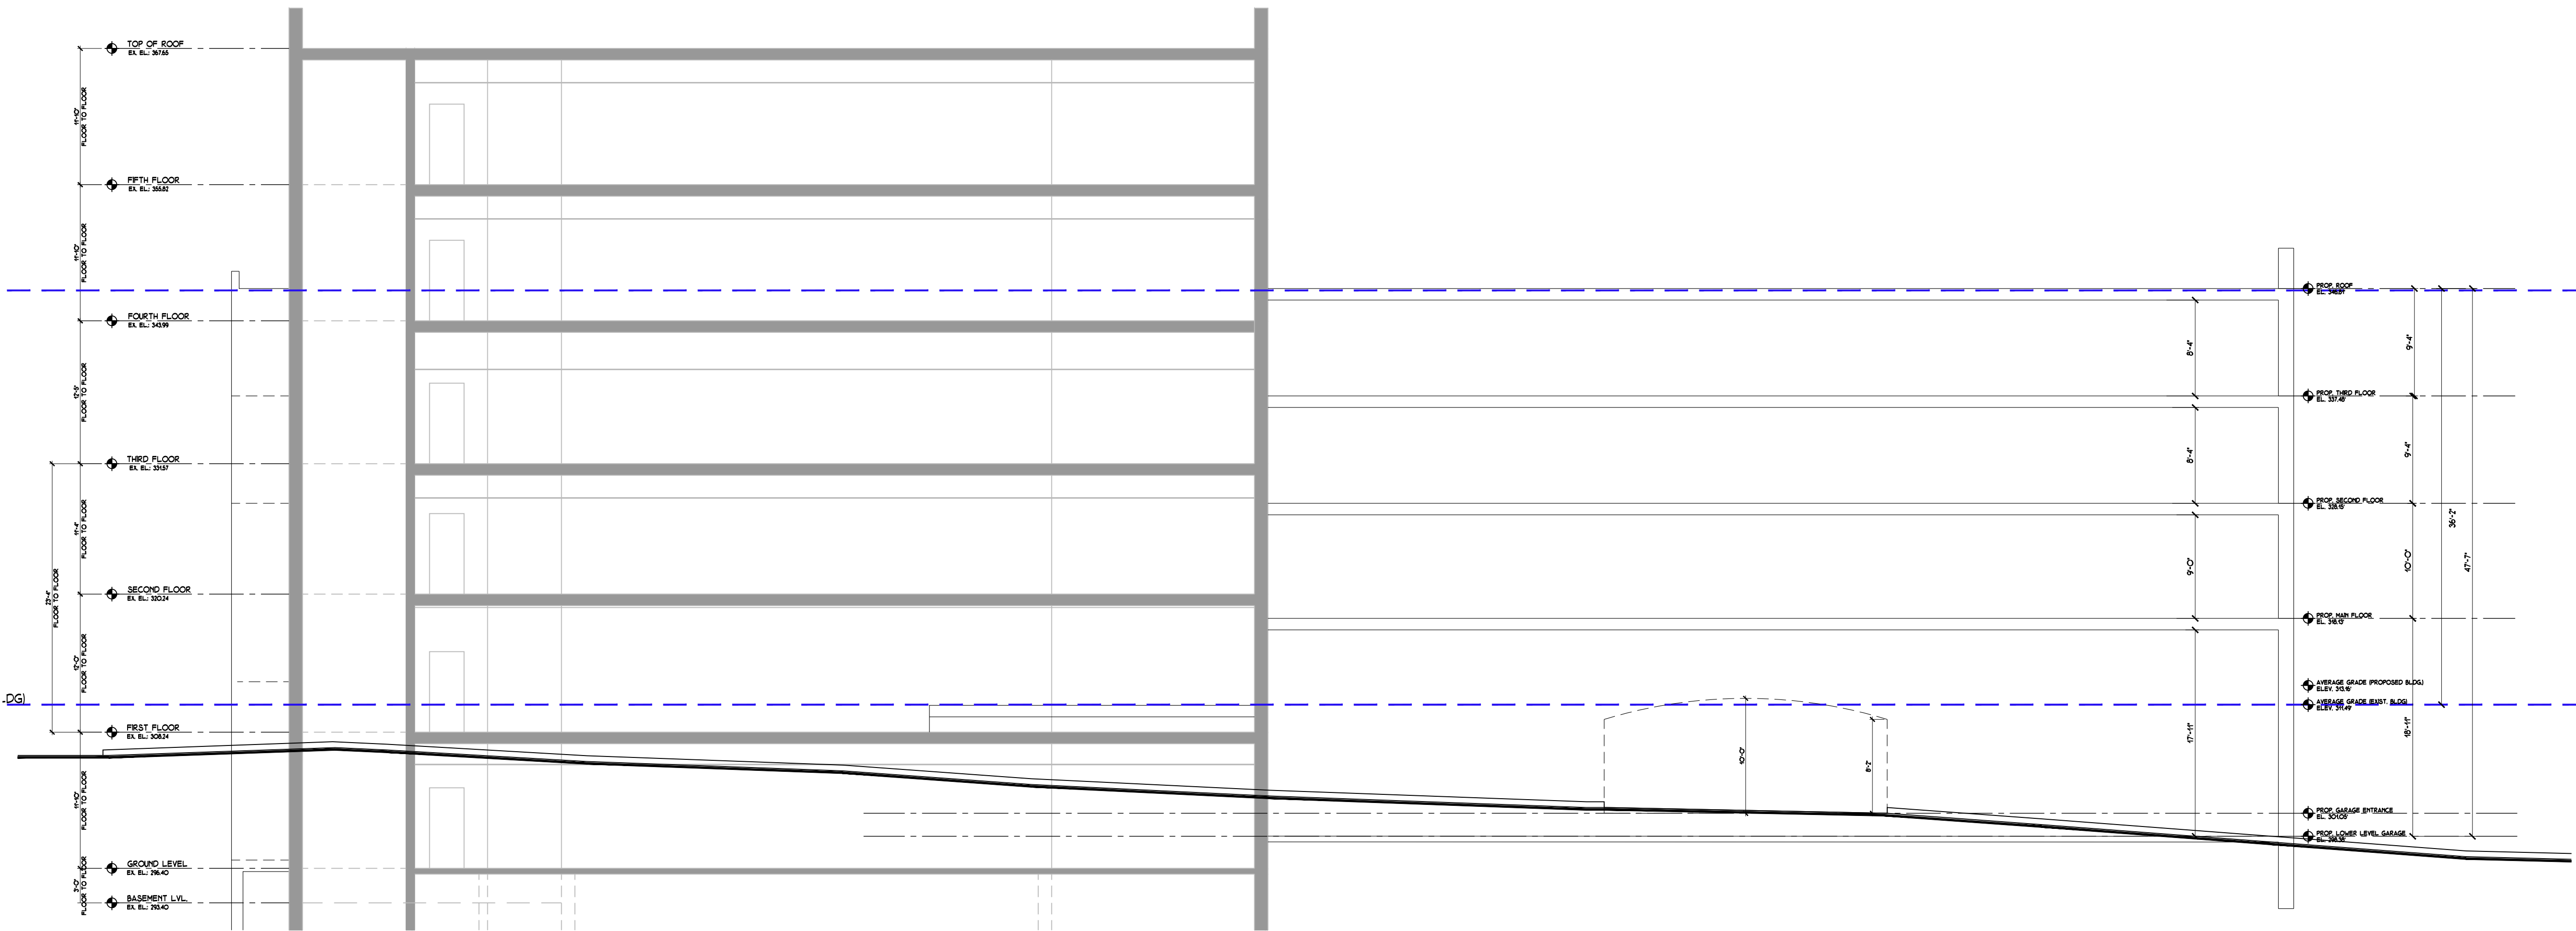


SCHEMATIC SECTION 3

1/8" = 1'-0"



POSSIBLE
FUTURE EXTENSION ON LEFT SIDE

N.T.S.

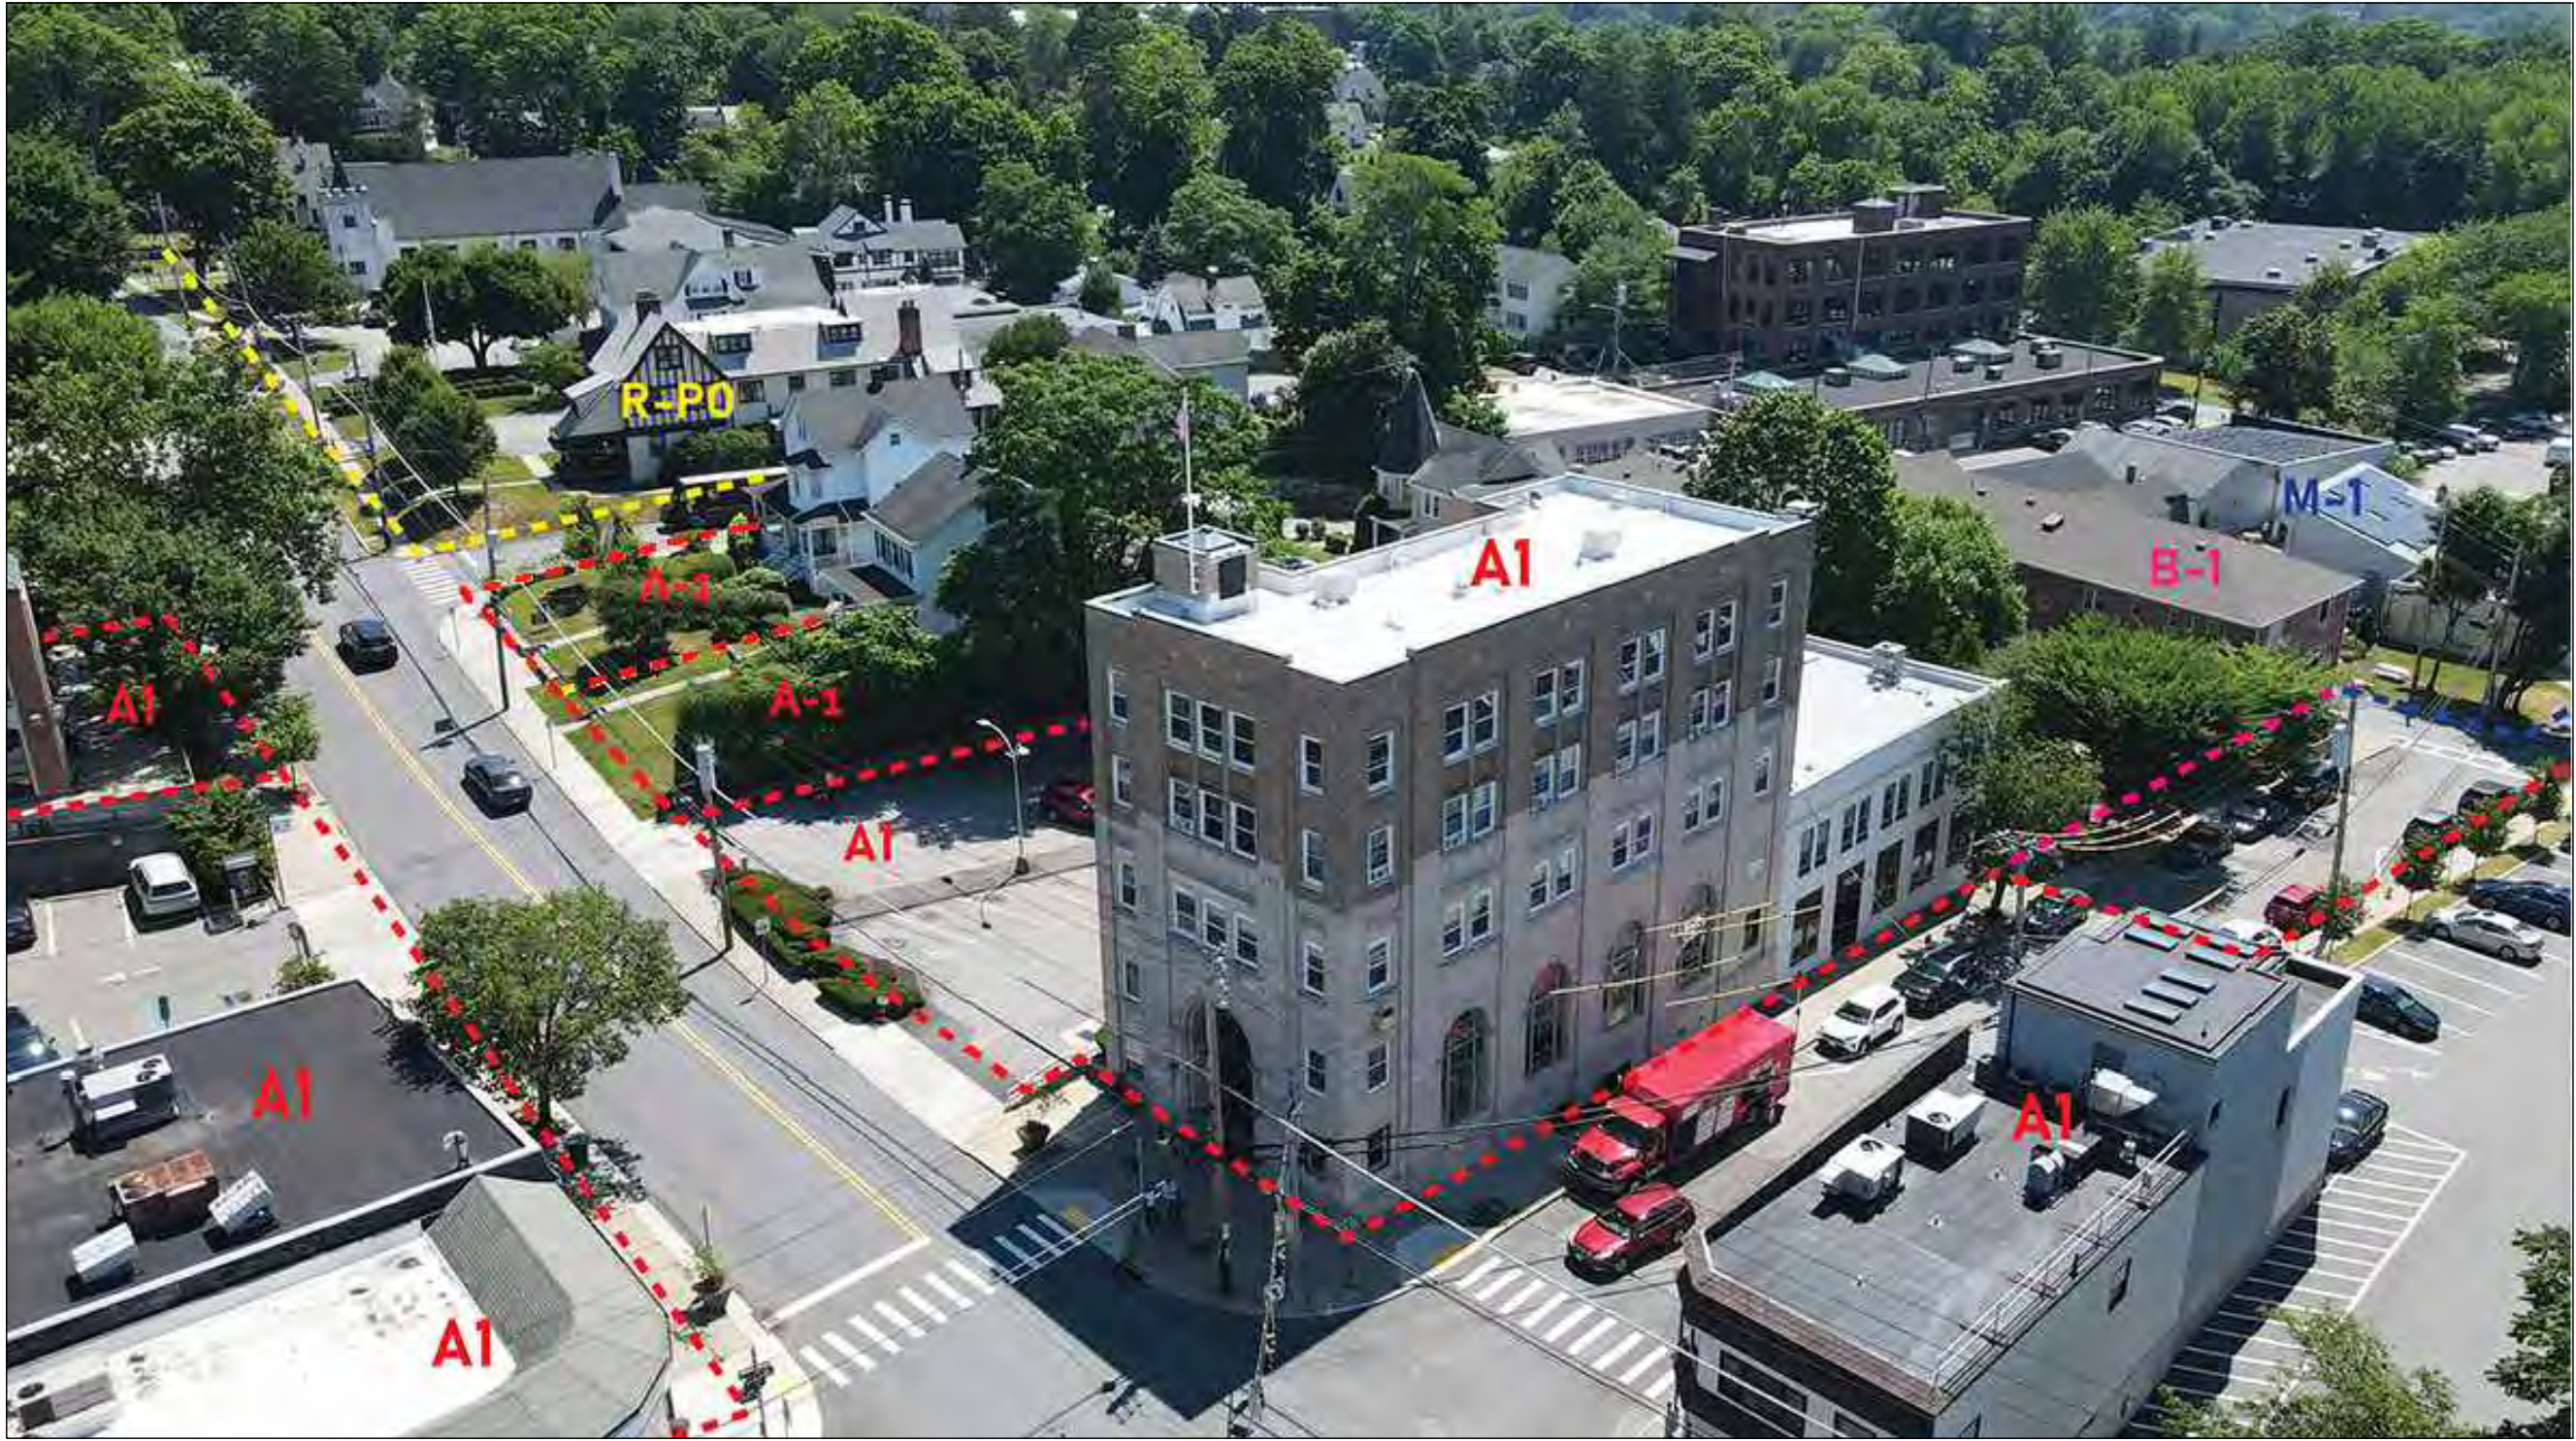

R-PO
A1

ZONING DIAGRAM

N.T.S.



DRONE PICTURE
OF PARTIAL NEIGHBORHOOD

N.T.S.



R-PO
A1

PARTIAL ZONING MAP OF PLEASANTVILLE

N.T.S.



100 EXECUTIVE BLVD. SUITE 204
OSSINING, NY 10562
arqpc.com
PHONE: (914) 944-3377
FAX: (866) 567-6240

JORGE B. HERNANDEZ R.A. A.I.A.
LICENSE NUMBER: 030424-1
CERTIFICATE NUMBER: 2323601

REVISIONS	DATE	BY
RESUBMITTAL	9/14/2023	ARQ
RESUBMITTAL	4/26/2024	ARQ
RESUBMITTAL	9/30/2024	ARQ
P.B. COMMENTS	09/11/2024	ARQ
WHEELER LOADING	09/25/2024	ARQ
REV. DRAWINGS	10/9/2024	ARQ
REV. DRAWINGS	2/26/2025	ARQ
REV. DRAWINGS	4/9/2025	ARQ
PUBLIC HEARING	4/30/2025	ARQ

DRAWING TITLE:

NEIGHBORHOOD ANALYSIS

PROJECT:

THE LANDMARK AT 444

PROJECT ADDRESS:


444 BEDFORD RD
PLEASANTVILLE
NY 10570

NYS EDUCATION LAW

THIS DRAWING IS AN INSTRUMENT OF SERVICE AND SHALL REMAIN THE PROPERTY OF ARQ ARCHITECTURE P.C. WHETHER THE PROJECT FOR WHICH IT IS MADE IS EXECUTED OR NOT. THIS DRAWING SHALL NOT BE USED BY THE OTHERS OR OTHERS ON THE OTHER PROJECTS FOR ADDITIONS TO THIS PROJECT OR FOR COMPLETION OF THIS PROJECT BY OTHERS EXCEPT BY AGREEMENT IN WRITING WITH ARQ ARCHITECTURE P.C. SUBMISSION OR DISTRIBUTION TO MEET OFFICIAL REGULATORY REQUIREMENTS OR FOR OTHER PURPOSES IN CONNECTION WITH THE PROJECT IS NOT TO BE CONSTRUCTED AS PUBLICATION IN DEROGATION OF THE RIGHTS OF ARQ ARCHITECTURE P.C. REPRODUCTION OR PUBLICATION BY ANY METHOD IN WHOLE OR IN PART IS PROHIBITED. TITLE TO THIS DRAWING BELONGS TO ARQ ARCHITECTURE P.C. WITHOUT PREJUDICE. NO MODIFICATIONS TO THIS DRAWING IN ACCORDANCE WITH THE NYS EDUCATION LAW.

IT IS A VIOLATION OF THE LAW FOR ANY PERSON, UNLESS ACTING UNDER THE DIRECTION OF A LICENSED PROFESSIONAL, TO ALTER AN ITEM IN ANY WAY. IF AN ITEM BEARING THE SEAL OF A LICENSED PROFESSIONAL IS ALTERED, THE ALTERING LICENSED PROFESSIONAL SHALL AFFIX TO THEIR ITEM THEIR SEAL AND THE NOTATION "ALTERED BY FOLLOWED BY THEIR SIGNATURE AND THE DATE OF SUCH ALTERATION AND A SPECIFIC DESCRIPTION OF THE ALTERATION."

SEAL & SIGNATURE

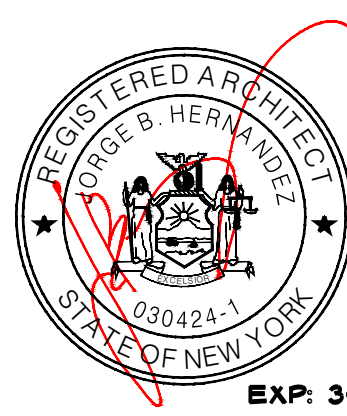

DATE:

3/12/2021

PROJECT NO.:

21-037

DRAWING BY:

ARQ

CHECKED BY:

JBH

DWG. NO.:

A-401



**100 EXECUTIVE BLVD. SUITE 204
OSSINING, NY 10562
arqpc.com
PHONE: (914) 944-3377
FAX: (866) 567-6240**

JORGE B. HERNANDEZ R.A. A.I.A.
 LICENSE NUMBER: 030424-1
 CERTIFICATE NUMBER: 2323601

[illegible]

DRAWING TITLE:

DRONE PICTURES

PROJECT:

THE LANDMARK AT 444

PROJECT ADDRESS:

444 BEDFORD RD
PLEASANTVILLE
NY 10570

NYS EDUCATION LAW

THIS DRAWING IS AN INSTRUMENT OF SERVICE AND SHALL
 REMAIN THE PROPERTY OF ARO ARCHITECTURE PC, WHETHER
 THE PROJECT FOR WHICH IT IS MADE IS EXECUTED OR NOT.
 THIS DRAWING SHALL NOT BE USED BY THE OTHERS OR
 OTHERS ON THE OTHER PROJECTS. FOR ADDITIONS TO THIS
 PROJECT, THE OTHERS COME TO ARO ARCHITECTURE PC FOR
 OTHERS EXCEPT BY AGREEMENT IN WRITING WITH ARO
 ARCHITECTURE PC. SUBMISSION OR DISTRIBUTION TO MEET
 OFFICIAL REGULATORY REQUIREMENTS OR FOR OTHER
 PURPOSES IN CONNECTION WITH THE PROJECT IS NOT TO BE
 CONSIDERED AS A BASIS FOR DEPORTATION OF THE RIGHTS
 OF ARO ARCHITECTURE PC. REPRODUCTION OR
 PUBLICATION BY ANY METHOD IN WHOLE OR IN PART IS
 PROHIBITED. TITLE TO THIS DRAWING BELONGS TO ARO
 ARCHITECTURE PC WITHOUT PREJUDICE. NO MODIFICATIONS
 TO THIS DRAWING IN ACCORDANCE WITH THE NY'S EDUCATION
 LAW.

IT IS A VIOLATION OF THE LAW FOR ANY PERSON, UNLESS ACTING UNDER THE DIRECTION OF A LICENSED PROFESSIONAL, TO ALTER AN ITEM IN ANY WAY, IF AN ITEM BEARING THE SEAL OF A LICENSED PROFESSIONAL IS ALTERED, THE ALTERING LICENSED PROFESSIONAL SHALL AFFIX TO THEIR ITEM THEIR SEAL AND THE NOTATION "ALTERED BY" FOLLOWED BY THEIR SIGNATURE AND THE DATE OF SUCH ALTERATION, AND A SPECIFIC DESCRIPTION OF THE ALTERATION.

SEAL & SIGNATURE



DATE: _____

3/12/2021

PROJECT NO.:
21-037

DRAWING BY:

DRAWING BY:
ARQ

CHECKED

JBH

11

DWG. NO.:

A-402



**100 EXECUTIVE BLVD. SUITE 204
OSSINING, NY 10562
arqpc.com
PHONE: (914) 944-3377
FAX: (866) 567-6240**

JORGE B. HERNANDEZ R.A. A.I.A.
 LICENSE NUMBER: 030424-1
 CERTIFICATE NUMBER: 2323601

[illegible]

DRAWING TITLE:

EXISTING & PROPOSED
3D VIEWS

PROJECT:

THE LANDMARK AT 444

PROJECT ADDRESS:

444 BEDFORD RD
PLEASANTVILLE
NY 10570

NYS EDUCATION LAW

THIS DRAWING IS AN INSTRUMENT OF SERVICE AND SHALL REMAIN THE PROPERTY OF ARQ ARCHITECTURE PC WHETHER THE PROJECT FOR WHICH IT IS MADE IS EXECUTED OR NOT. THIS DRAWING SHALL NOT BE USED BY THE OTHERS OR OTHERS THAN THE OTHER PROJECTS FOR ADDITIONS TO THIS PROJECT OR FOR COMPLETION OF THE PROJECTS EXCEPT BY AGREEMENT IN WRITING WITH ARQ ARCHITECTURE PC. SUBMISSION OR DISTRIBUTION TO MEET OFFICIAL REGULATORY REQUIREMENTS OR FOR OTHER PURPOSES IN CONNECTION WITH THESE PROJECTS IS NOT TO BE CONSTRUCTED AS PUBLICATION IN DEGRADATION OF THE RIGHTS OF ARQ ARCHITECTURE PC. REPRODUCTION OR PUBLICATION BY ANY METHOD IN WHOLE OR IN PART IS PROHIBITED. TITLE TO THIS DRAWING BELONGS TO ARQ ARCHITECTURE PC WITH ALL RIGHTS RESERVED. NO ACTIONS TO THIS DRAWING IN ACCORDANCE WITH THE NYS EDUCATION LAW.

IT IS A VIOLATION OF THE LAW FOR ANY PERSON, UNLESS ACTING UNDER THE DIRECTION OF A LICENSED PROFESSIONAL, TO ALTER AN ITEM IN ANY WAY. IF AN ITEM BEARING THE SEAL OF A LICENSED PROFESSIONAL IS ALTERED, THE ALTERING LICENSED PROFESSIONAL SHALL AFFIX TO THEIR ITEM THEIR SEAL AND THE NOTATION "ALTERED BY" FOLLOWED BY THEIR SIGNATURE AND THE DATE OF SUCH ALTERATION, AND A SPECIFIC DESCRIPTION OF THE ALTERATION.

SEAL & SIGNATURE



DATE:
3/12/2021
PROJECT NO.:
21-037
DRAWING BY:
ARQ
CHECKED BY:
JBH

DWG. NO.:
A-403

N.T.S