SURVEY OF PROPERTY


VILLAGE OF PLEASANTVILLE

TOWN OF MT. PLEASANT COUNTY OF WESTCHESTER STATE OF NEW YORK

SURVEYED: 12-20-21
FILED MAP: "ALAP OF PIERCE ACRES, CHAPPAQUA, NY"
FILED: JUNE BID, 1927
MAP NO. 3158

LUS: 10.
LOCATION: WILAGE OF PLEASANTMILLE, TOWN OF MT. PLEASANT, COUNTY OF MESTCHESTER, STATE OF NEW YORK
CERTIFIED DNLY TO:

GUIDO ALVAREZ VILLAGE OF PLEASANTVILLE TOWN OF MOUNT PLEASANT

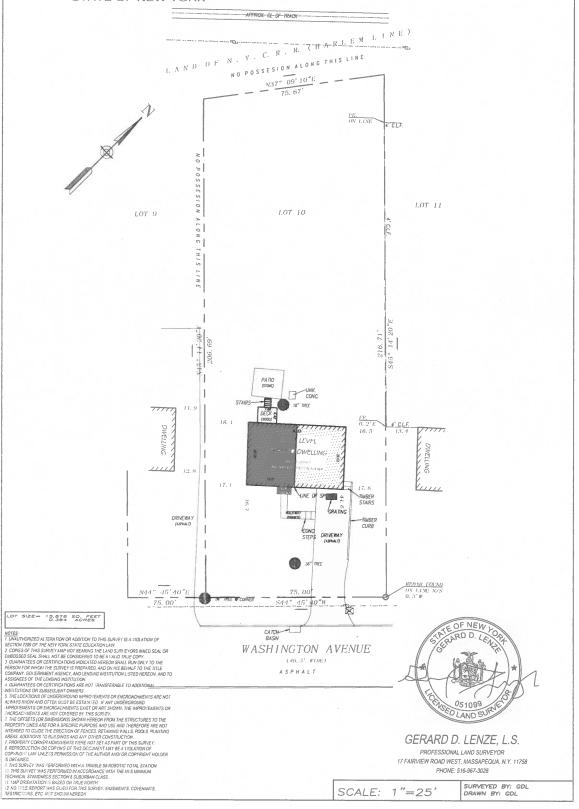

GERARD D. LENZE, L.S.

PROFESSIONAL LAND SURVEYOR 17 FAIRVIEW ROAD WEST, MASSAPEQUA, N.Y. 11758 PHONE: 516-967-3028

SCALE: 1"=25'

SURVEYED BY: GDL DRAWN BY: GDL